




CORTE AA
ESCALA 1/100

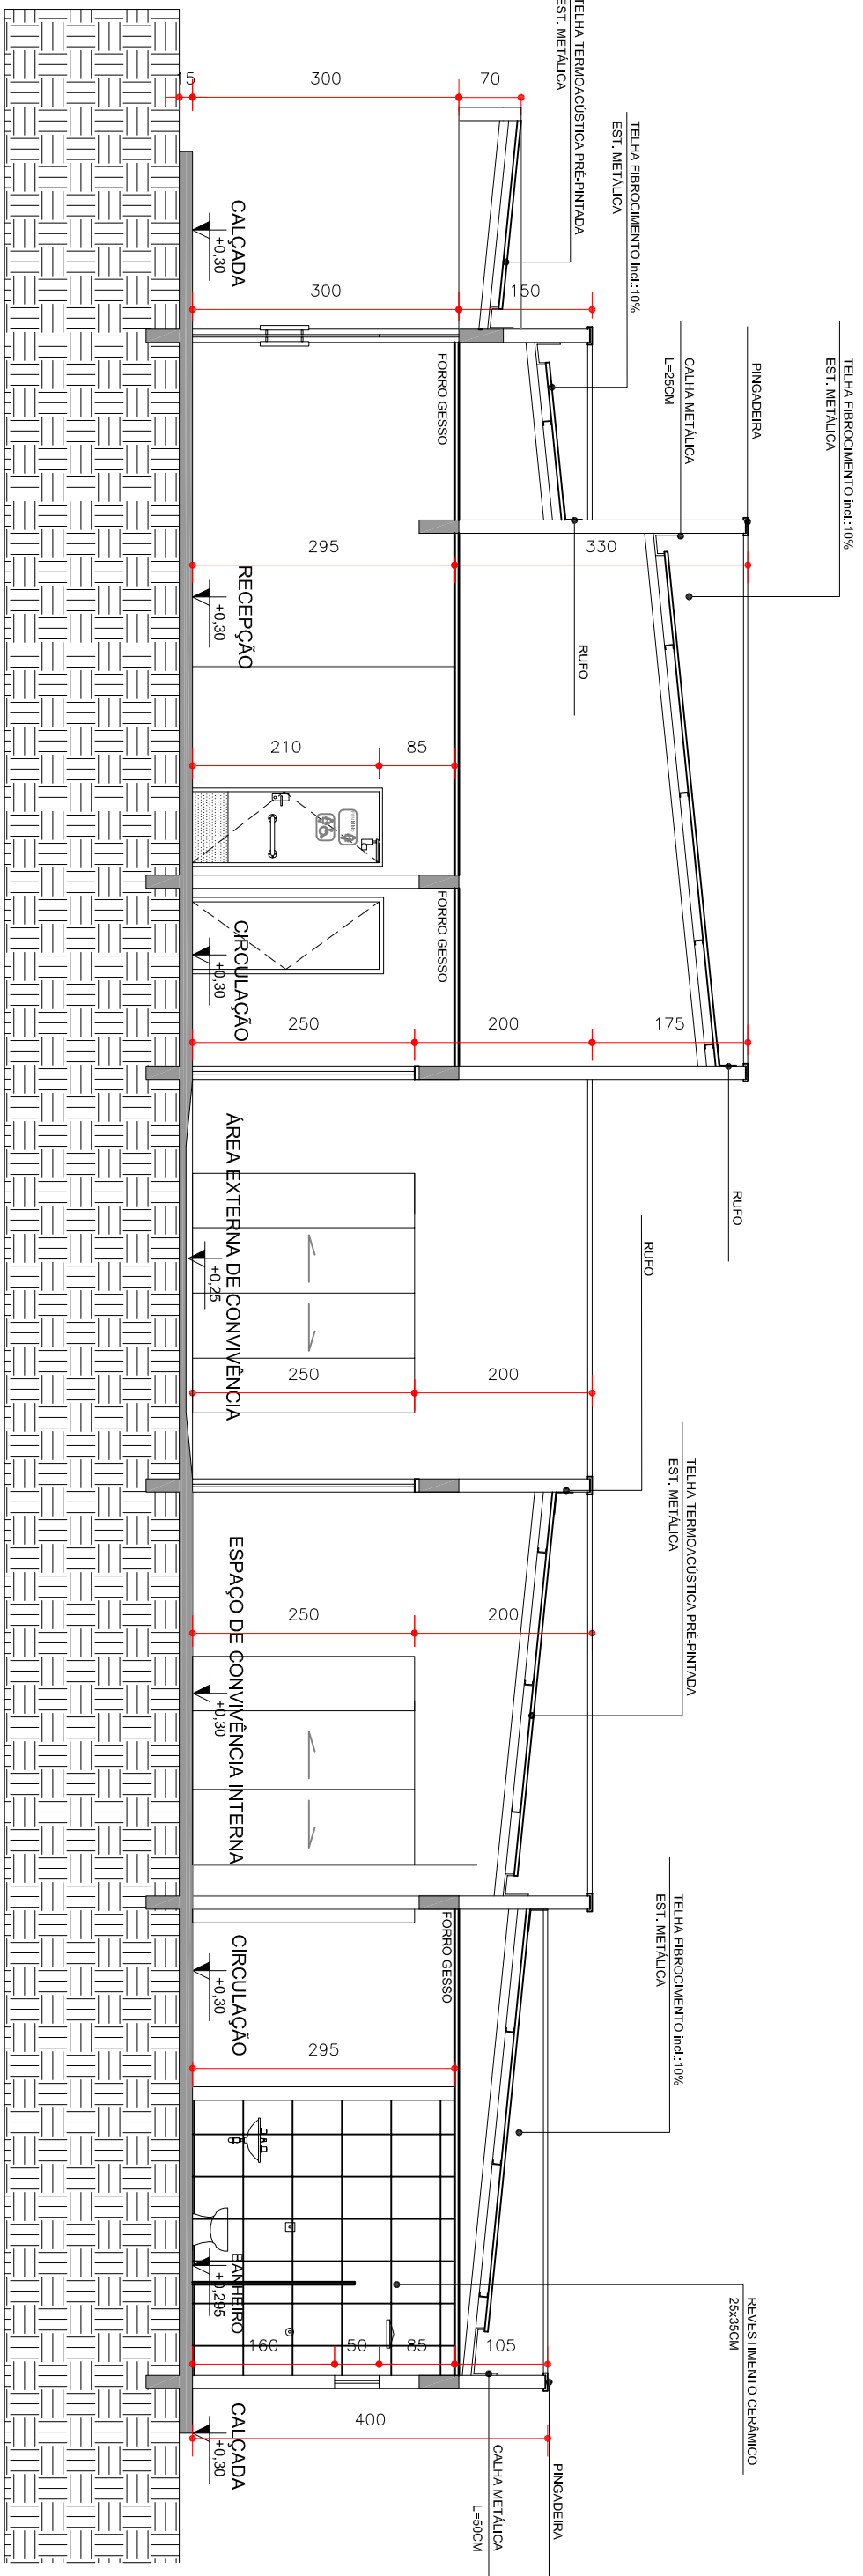


CORTE BB
ESCALA 1/100

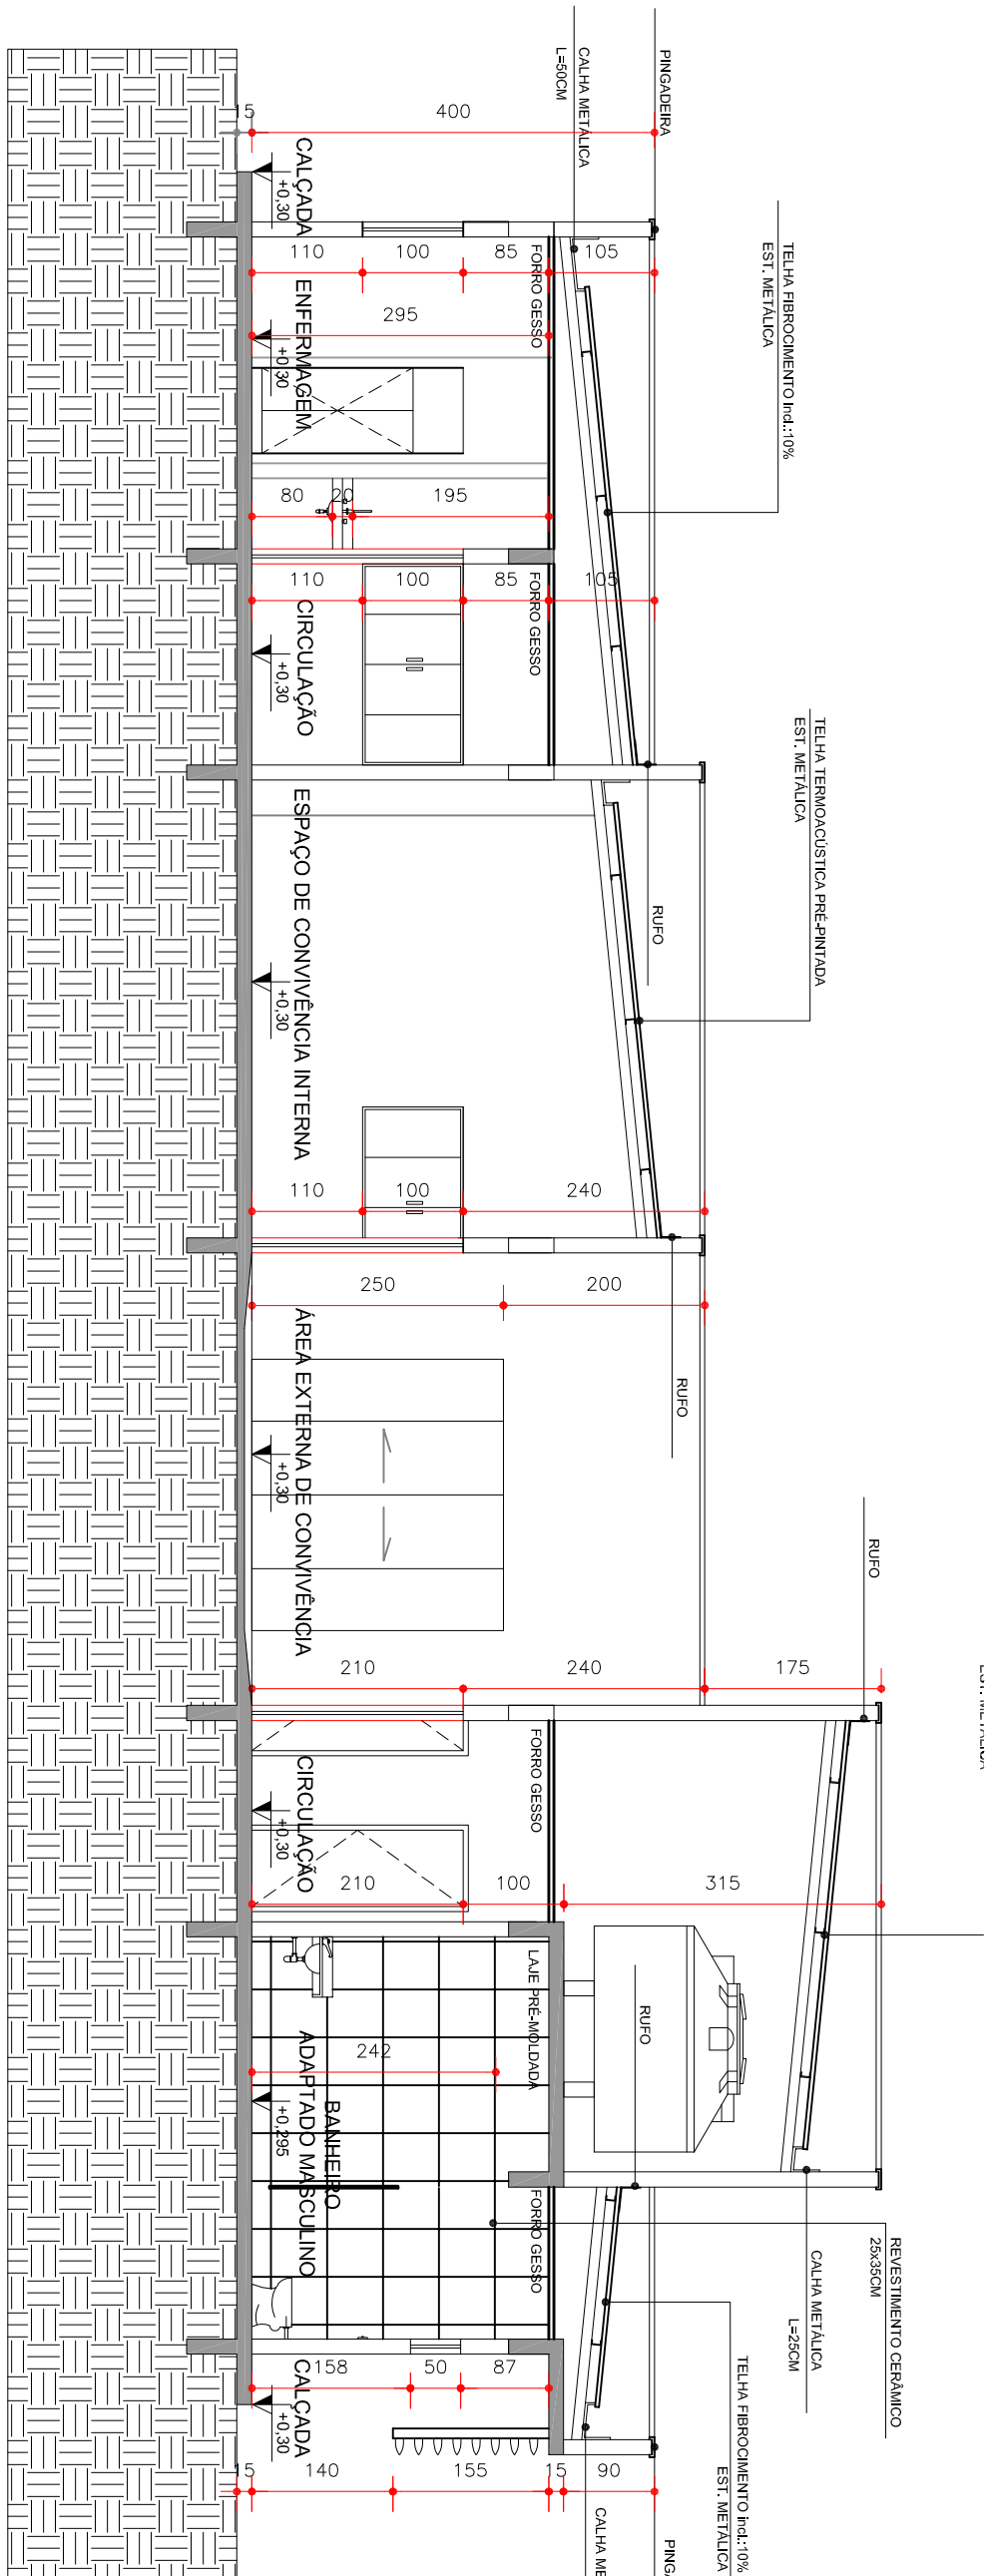


CORTE CC
ESCALA 1/100

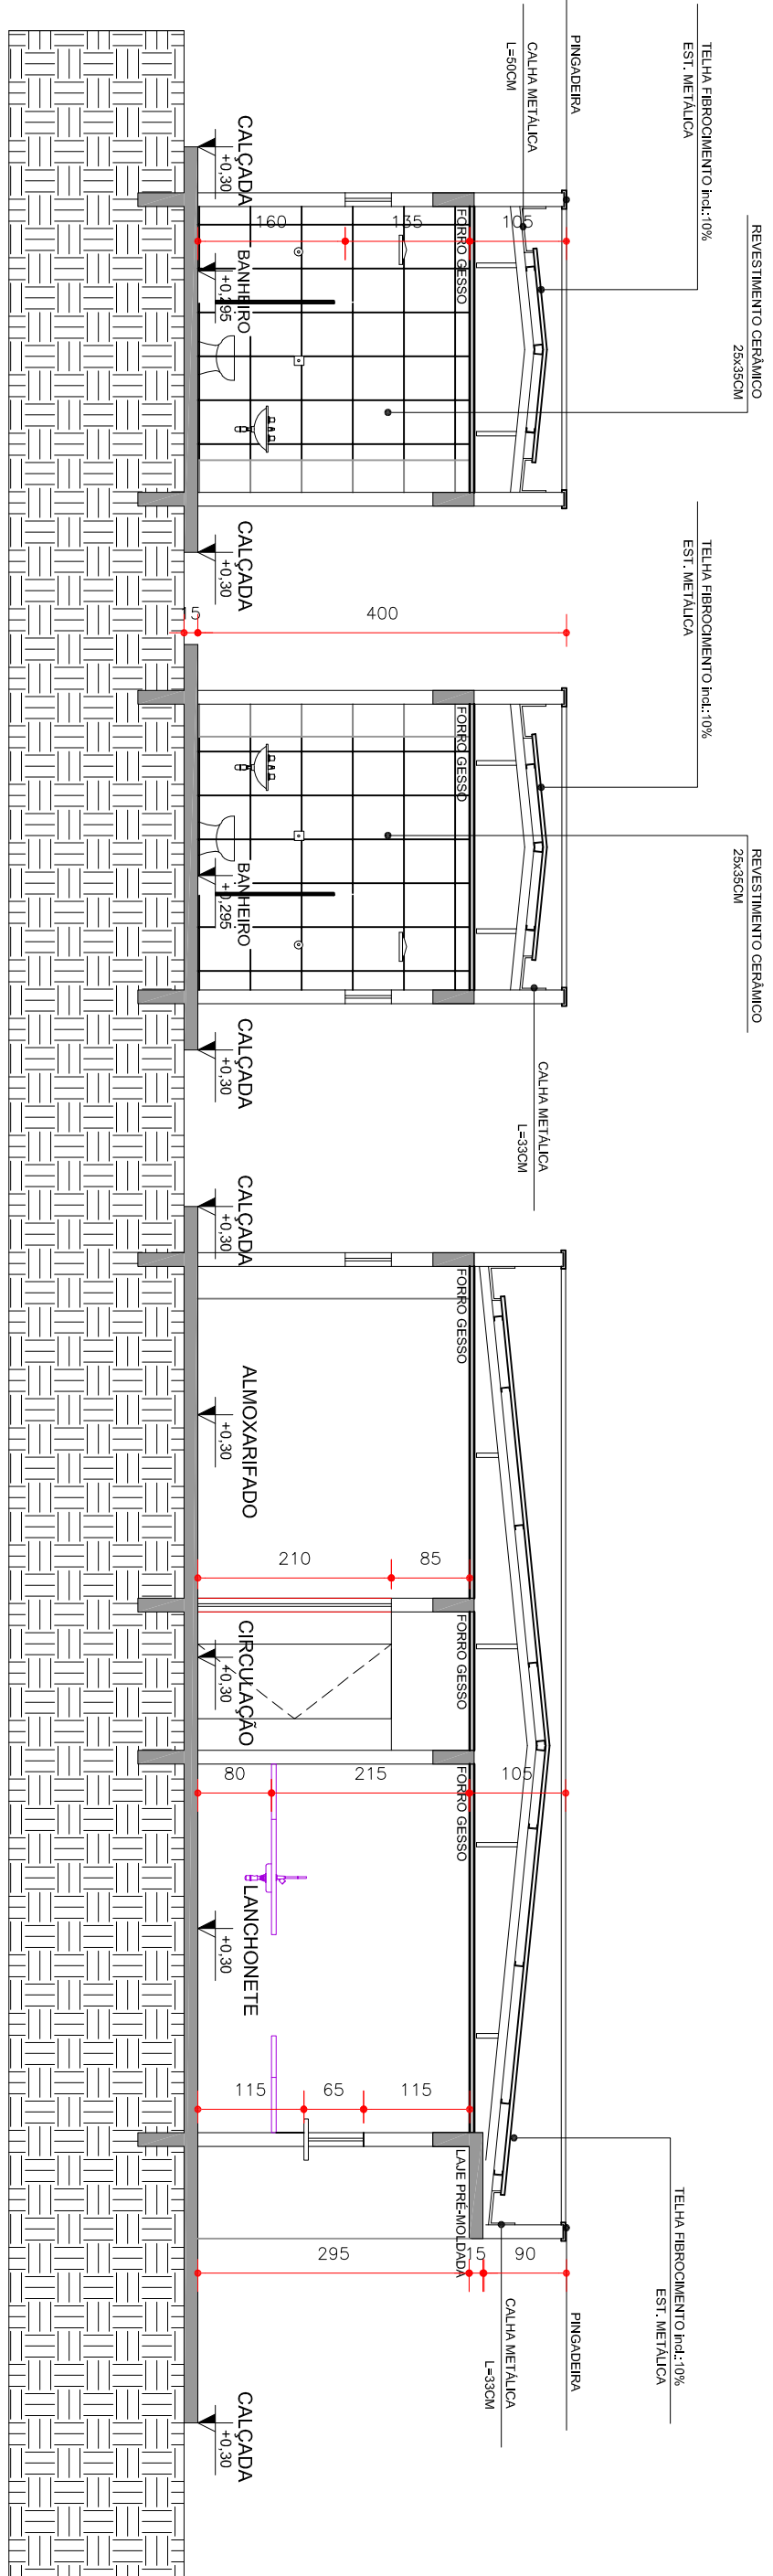

CORTE DD
ESCALA 1/100

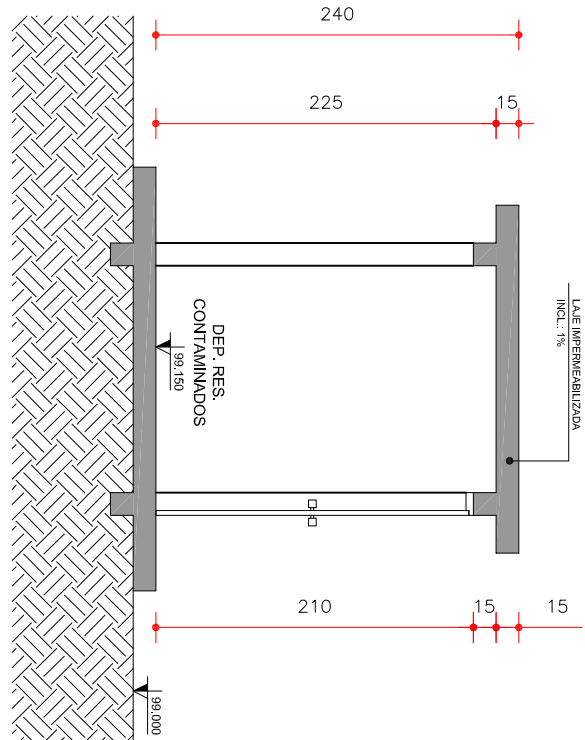

CORTE II
ESCALA 1/50

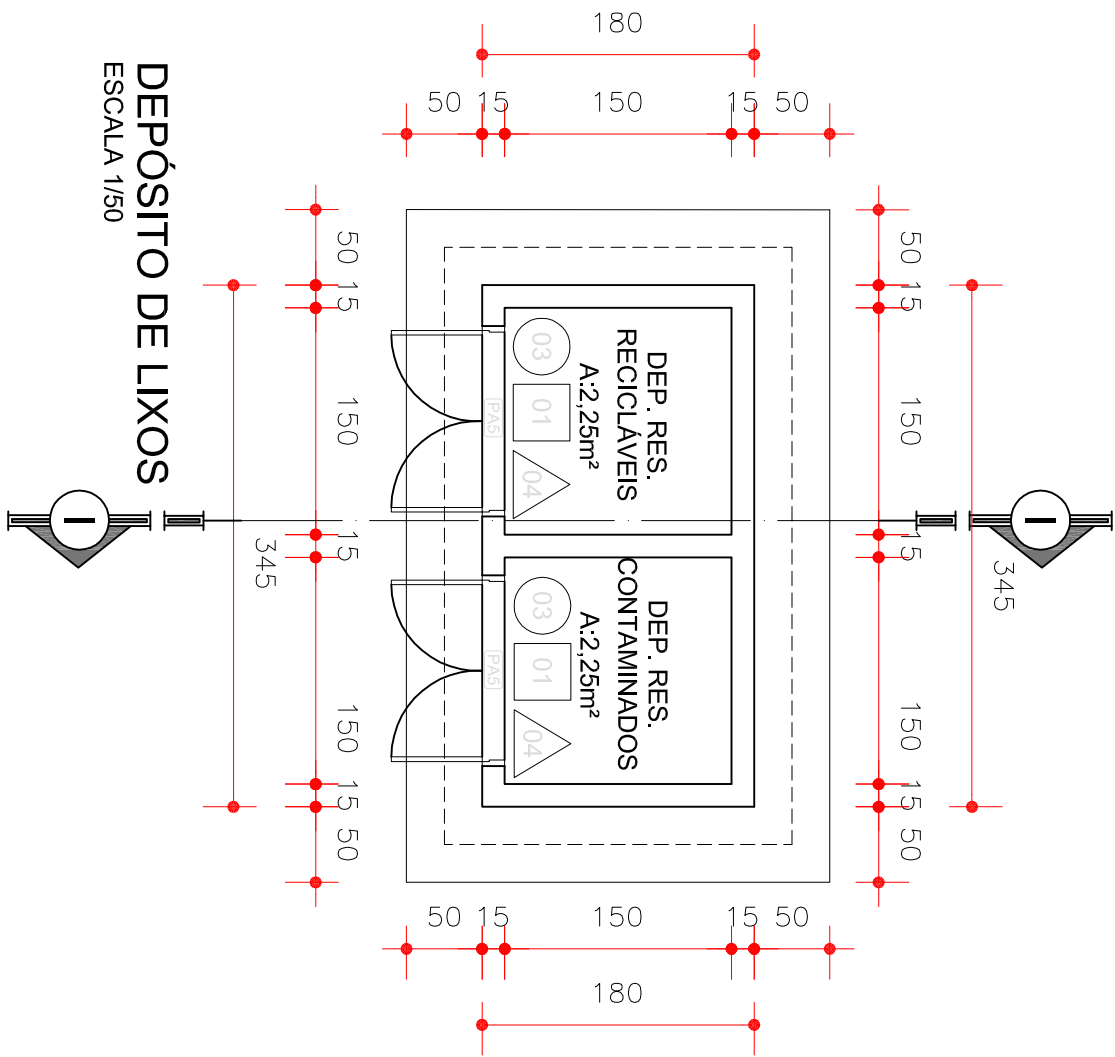

DEPÓSITO DE LIXOS
ESCALA 1/50